


Request to Develop Granite Avenue

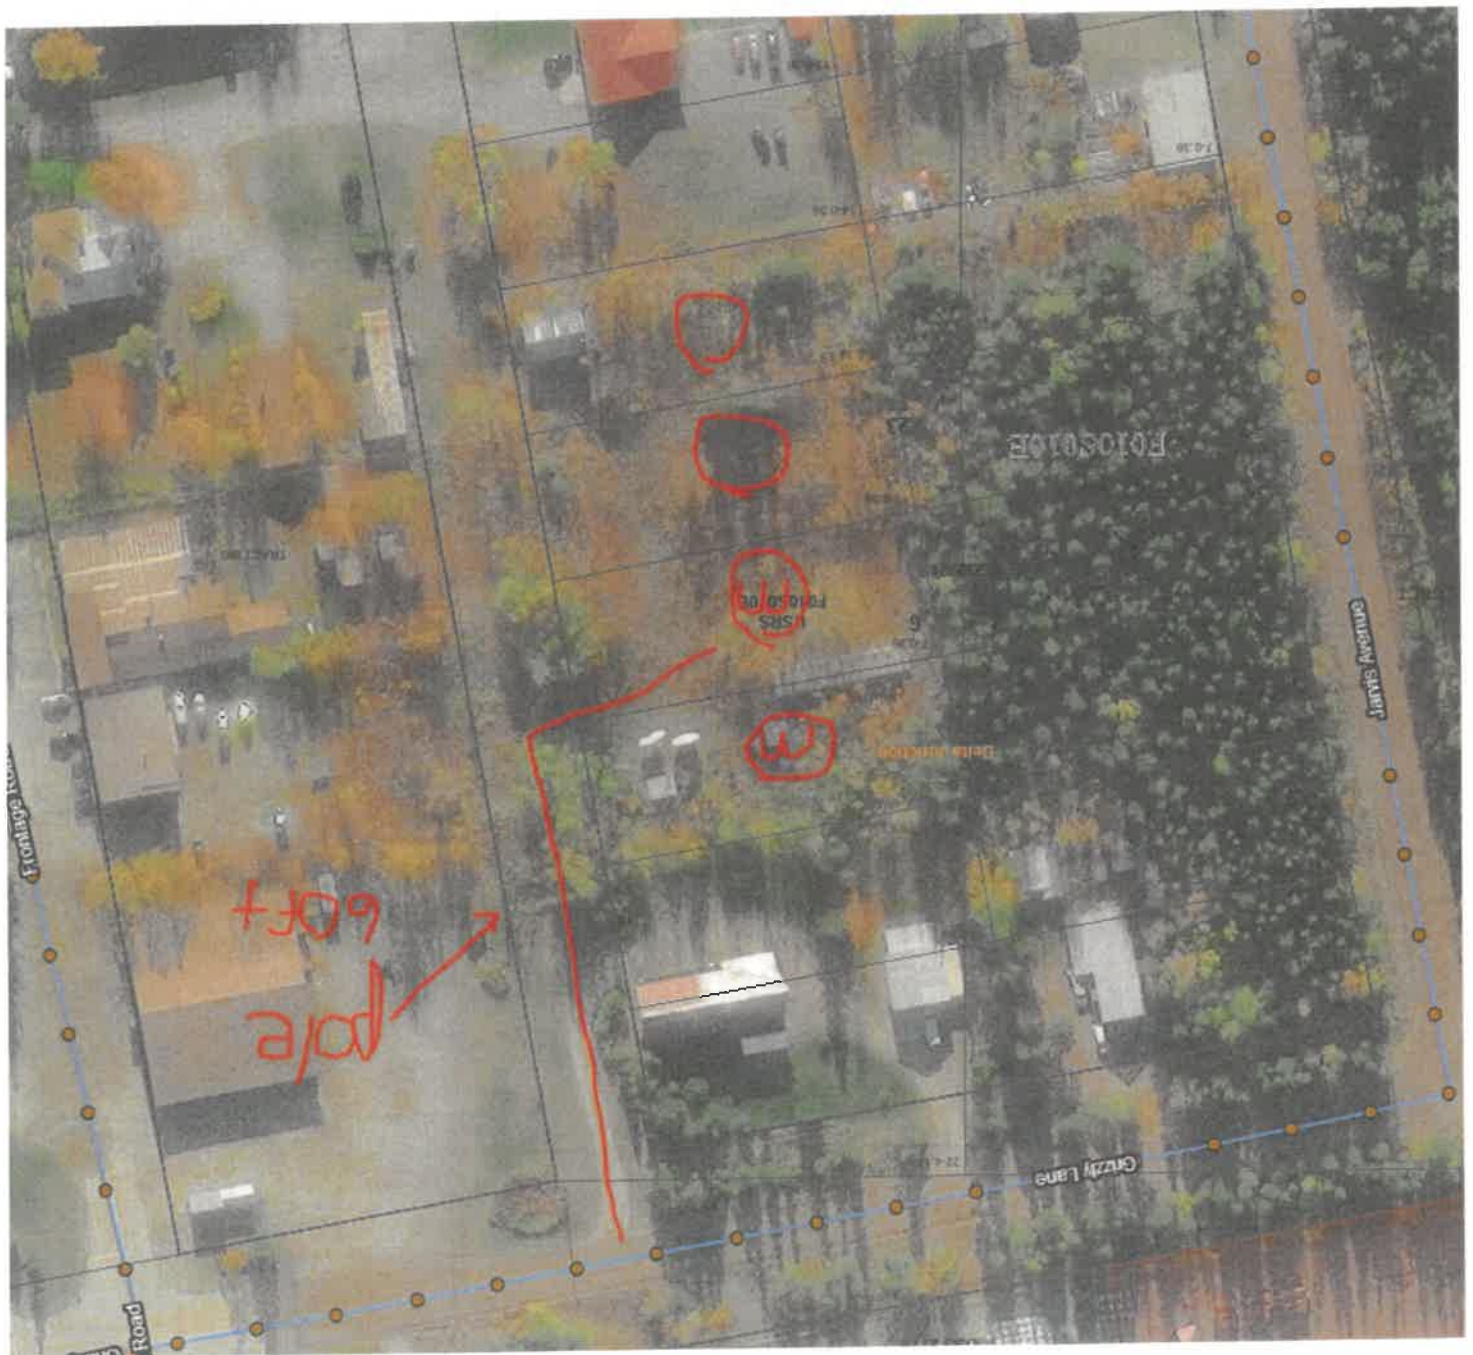



NORTH AND WEST ADDITIONS TO
DELTA JUNCTION TOWNSITE

SHEET 5 OF 7

SCALE: 1" = 40' CHECKED: L.R.-21 FILE NO: 23-22